



CROSS SECTION THRU ROADWAY LOOKING EAST


CONCRETE IN THIS AREA TO BE INCLUDED IN BID ITEM "CONCRETE MASONRY, BRIDGES" IF JOB REQUIRES OTHER "CONCRETE MASONRY, BRIDGES". OTHERWISE INCLUDE IN BID ITEM "CONCRETE MASONRY, OVERLAY, DECKS".

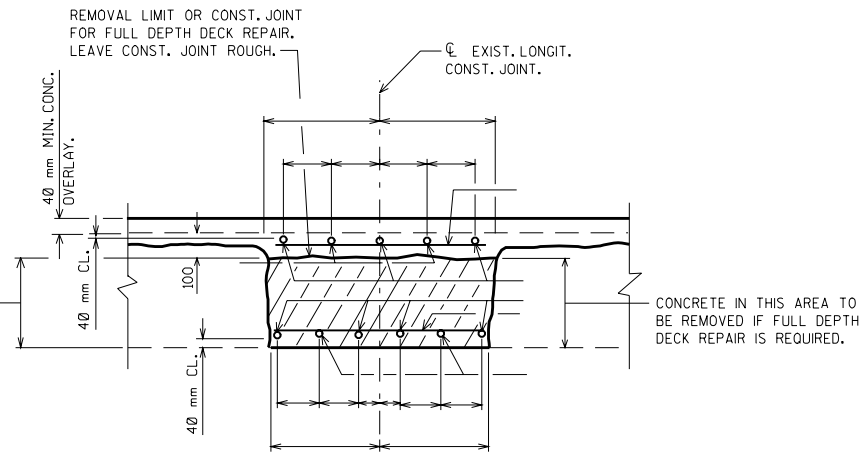

TYP. SECTION THRU JOINT

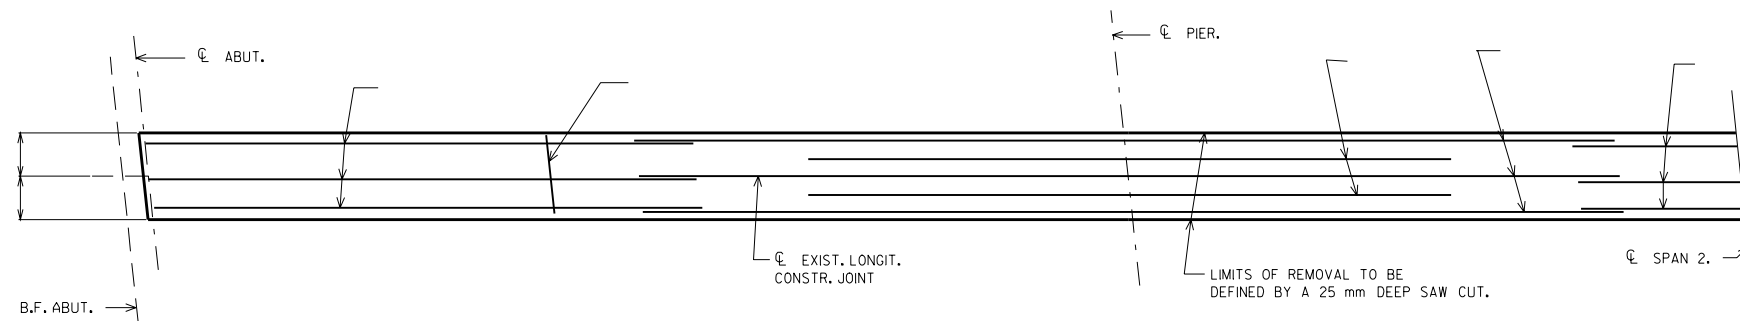

HALF PLAN SHOWING TOP BAR STEEL REINF.

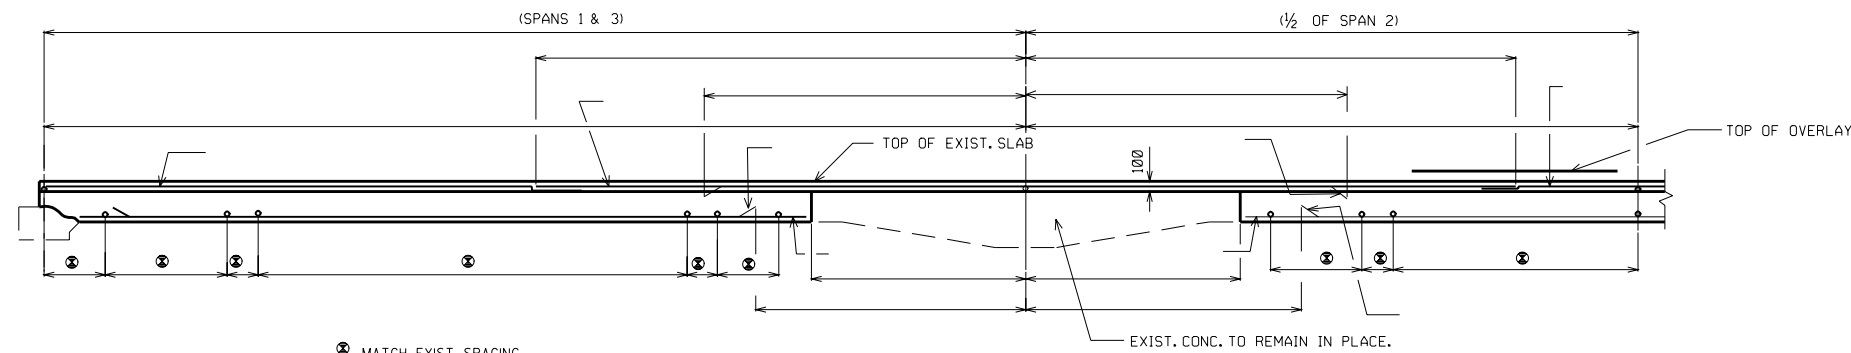

HALF LONGIT. SECTION

TOTAL ESTIMATED QUANTITIES

BID ITEMS	
JOINT REPAIR	m ²
COATED HIGH-STRENGTH BAR STEEL REINFORCEMENT, BRIDGES	kg
CONCRETE MASONRY, BRIDGES	m ³
CONCRETE MASONRY, OVERLAY, DECKS	m ³


ALL DIMENSIONS ARE IN MILLIMETERS.

LONGIT. CONST. JOINT REPAIRS

STATE OF WISCONSIN
DEPARTMENT OF TRANSPORTATION
STRUCTURES DEVELOPMENT SECTION

APPROVED: _____ DATE: 1/99

METRIC STANDARD 40.5

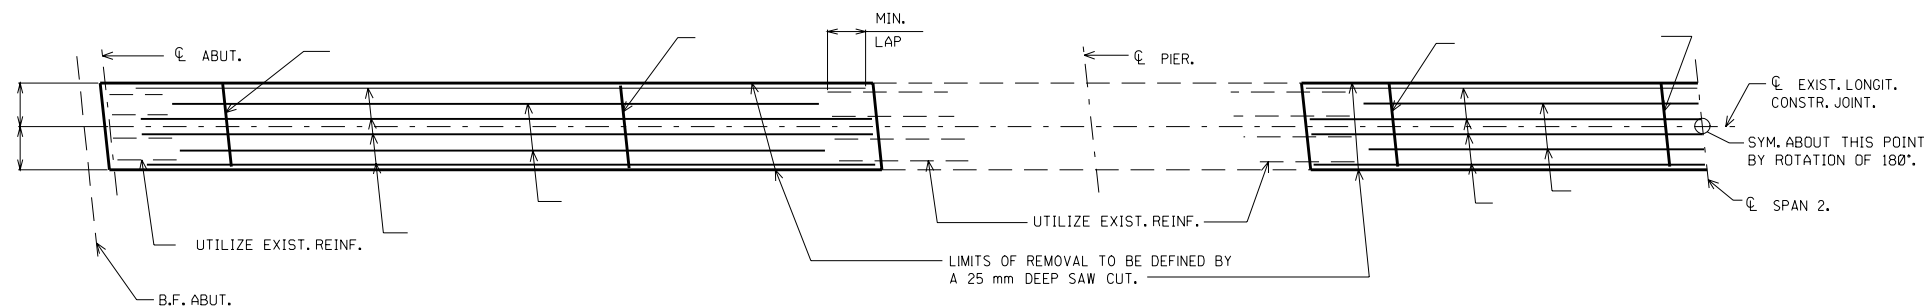

HALF PLAN SHOWING BOTTOM BAR STEEL REINF
(REQUIRED ONLY FOR FULL DEPTH DECK REPAIR)